


**SITE PLAN OF ASHALATA TEACHERS' TRAINING INSTITUTE (D.EL. ED. & B.ED) AT-SEKBAR,
 MOUZA-SEKBAR, J.L.NO.- 6, PLOT NO.- 52, P.O.-CHABUKIYA UTTARBAR,
 P.S.-BHAGWANPUR, DIST.-PURBA MEDINIPUR,**

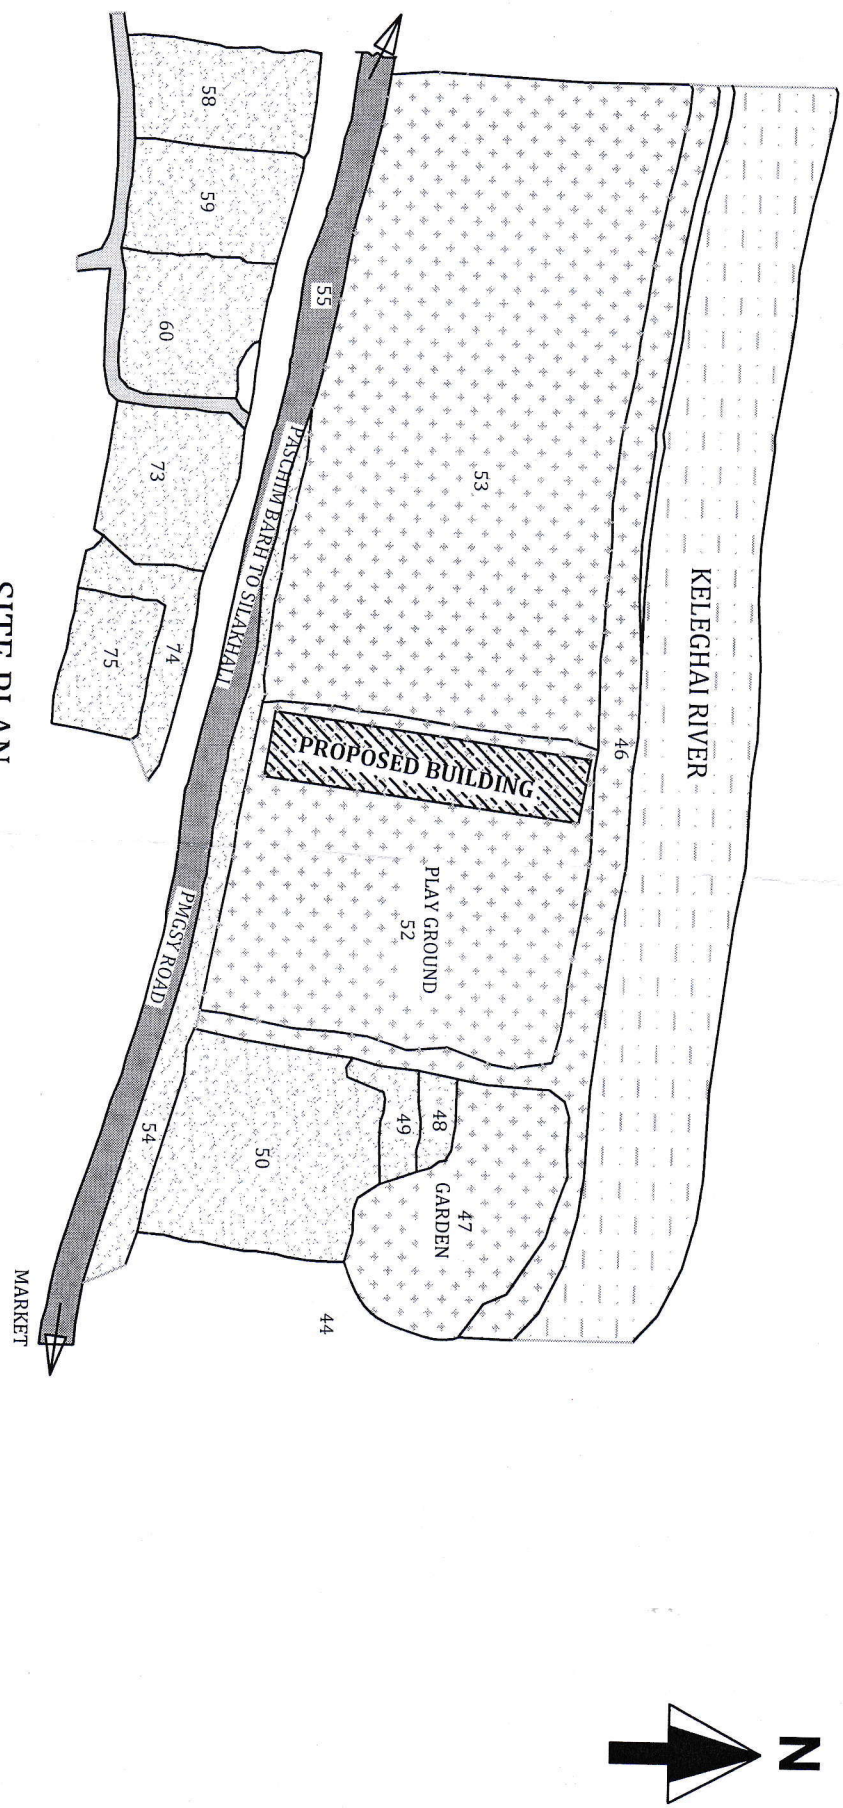

SITE PLAN

Sanat Das
SANAT DAS
 Civil Engineer
 Hatamath, Midnapore
 Mobile :- 94347 25049
DRAWN BY

Secretary
Secretary
 Keshub Pradhan Memorial Trust
 Sekbar, P.O.-Chabukiya-Uttarbar
 P.S.-Bhagwanpur
SUBMITTED BY

Pradhan
Pradhan
 Mahammadpur-I.G.P.
 Bhagwanpur-I Block
APPROVED BY