


BUILDING SITE MAP OF ASHALATA TEACHERS TRAINING INSTITUTE

AT MOUZA :- SEKBAR, J.L. NO. :- 6,
P.S.:- BHAGWANPUR, DIST. :- PURBA MEDINIPUR,
WEST BENGAL

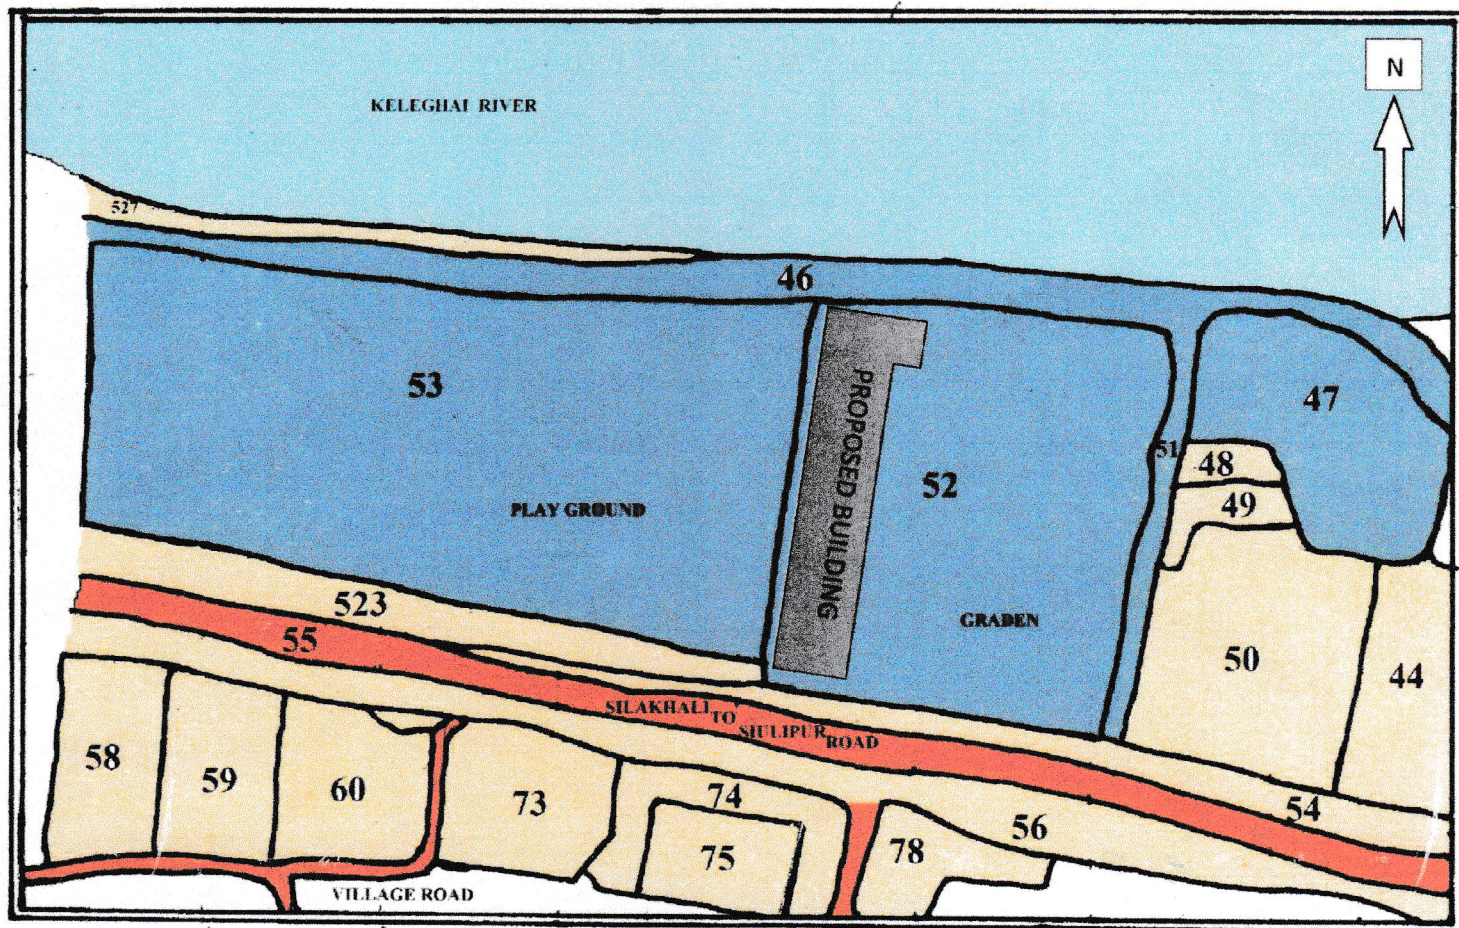

SCALE: - 1 cm = 19.8 m

Sanat Das
SANAT DAS
Civil Engineer
Hatamath, Midnapore
Mobile :- 94347 20049
Drawn By

Pradhan
Pradhan
Mahammadpur-I G.P.
Bhagwanpur-I Block
06/04/14

Approved By
By

Secretary
Secretary
6/4/14
Ashalata Teacher's Training Institute
Sekbar, P.O.-Chabukiya-Uttarbar
Dist: Purba Medinipur
Submitted

Assistant Engineer
Assistant Engineer
Kharagpur Sub- Division,
Social Sector, P.W. Dte.